

EXTERNAL FINISH:
FULL REPAINT IN ANY CLASSIC RAL COLOUR
DOOR SEALS AND LOCKING GEAR MASKED OFF

INTERNAL WALL/CEILING FINISH:
FULL REPAINT IN ANY CLASSIC RAL COLOUR








FLOOR FINISH:
STANDARD CONTAINER FLOORING
28mm MARINE PLY/LAMINATED BAMBOO

WORKTOPS:
40mm SOLID OAK

CARCASSES/UNDERCOUNTER SHELVING:
MATTE WHITE

UPPER SHELVING:
RECLAIMED TIMBER
RECLAIMED PIPE

REVISIONS		
REV	DATE	DESCRIPTION
0	04 AUG 2020	INITIAL RELEASE

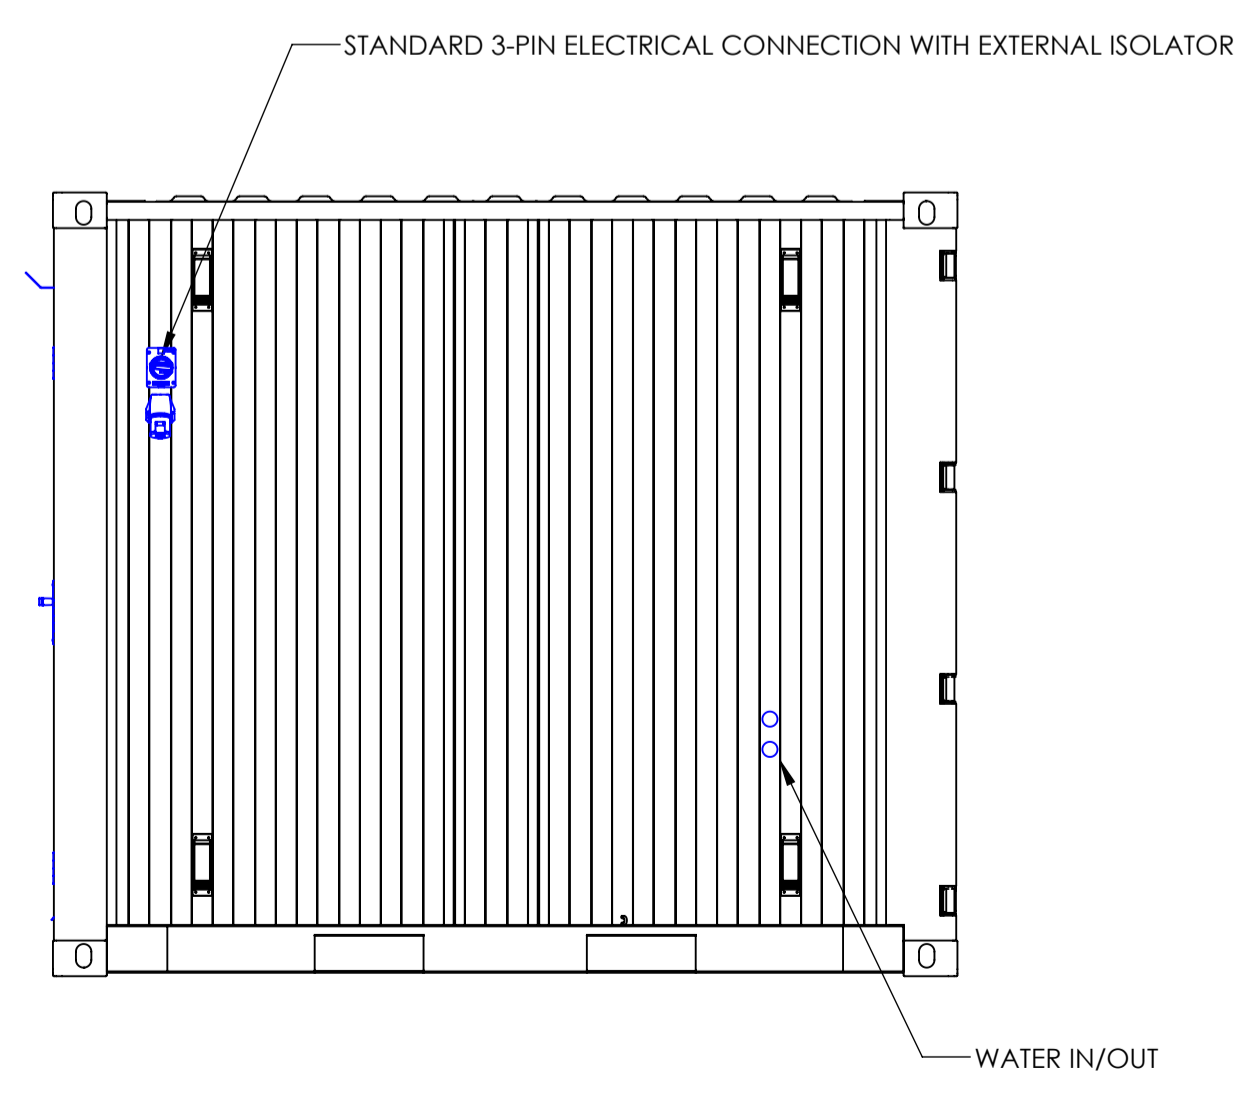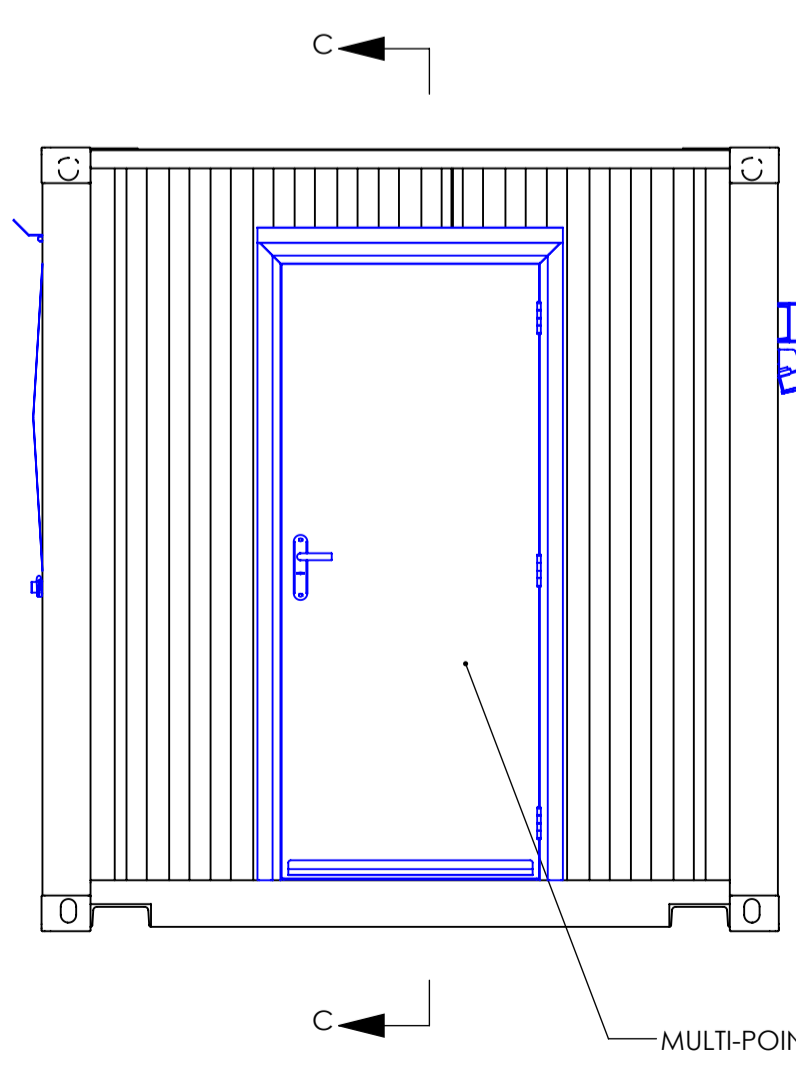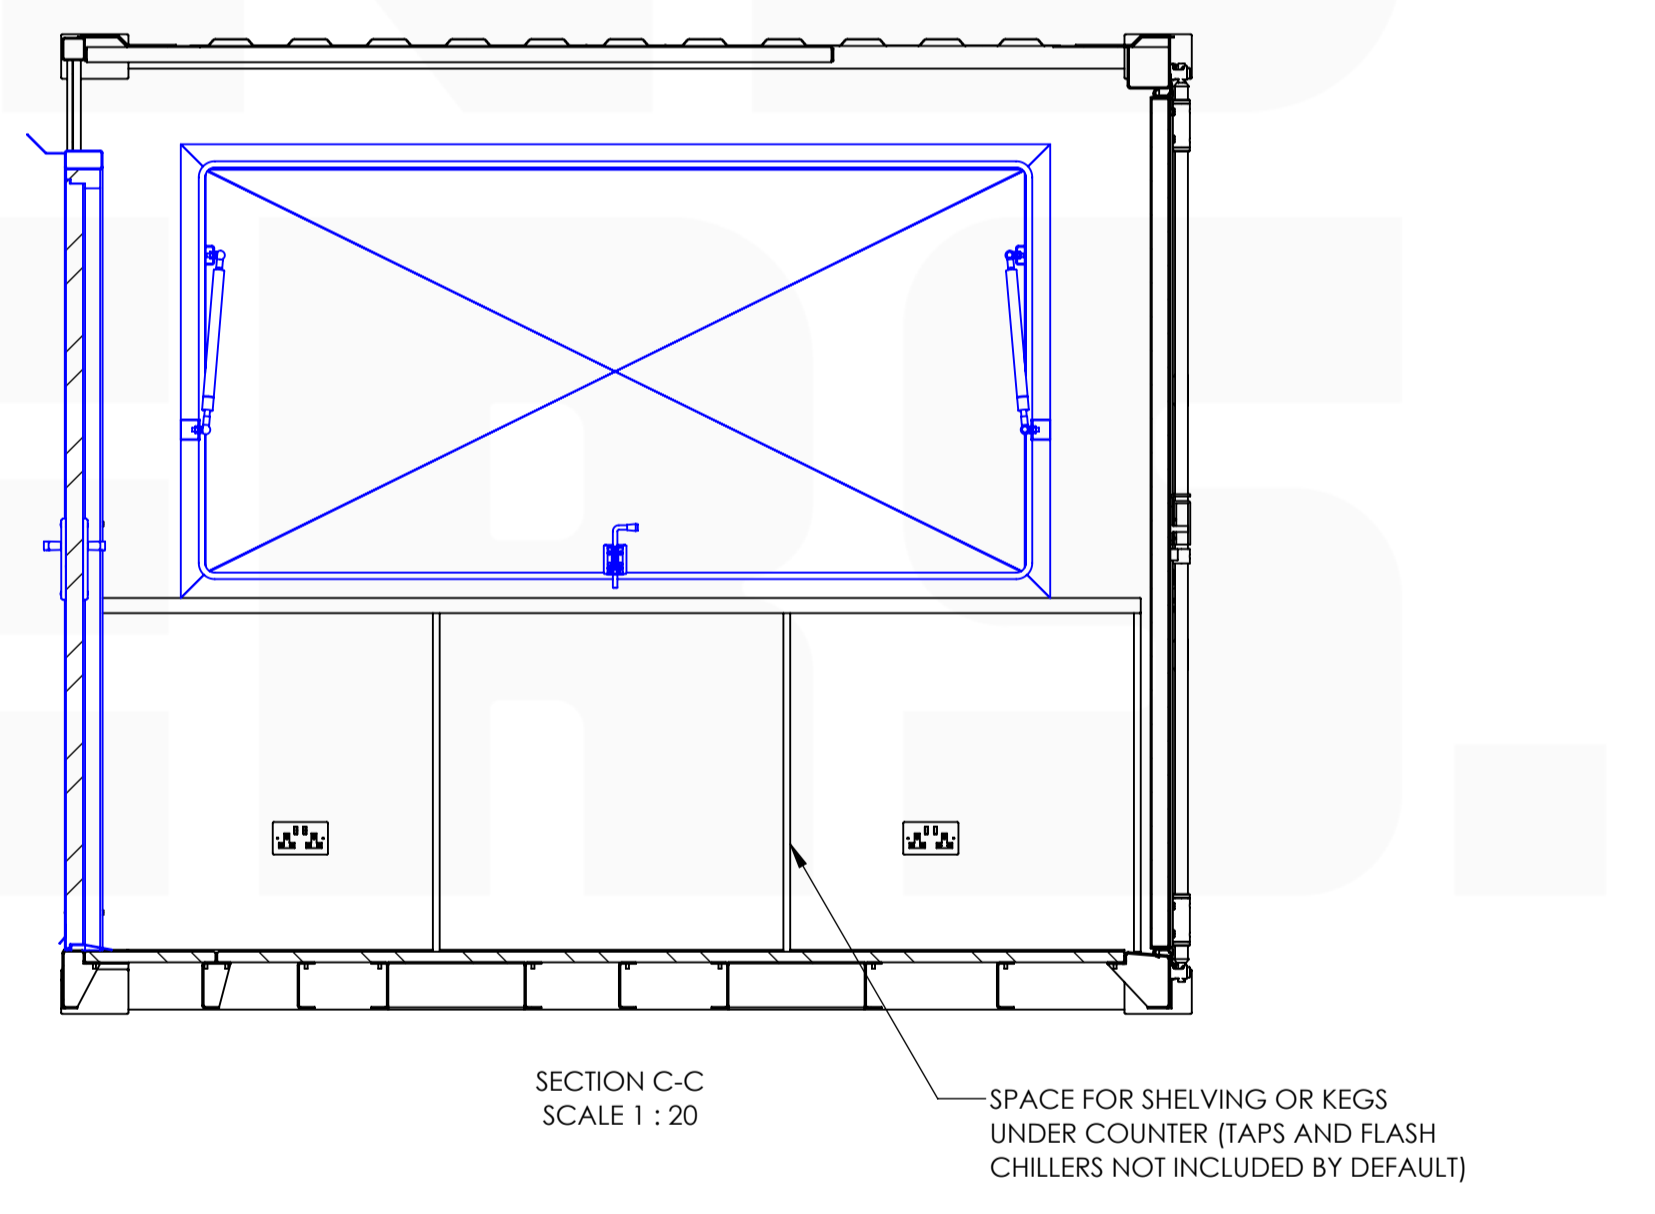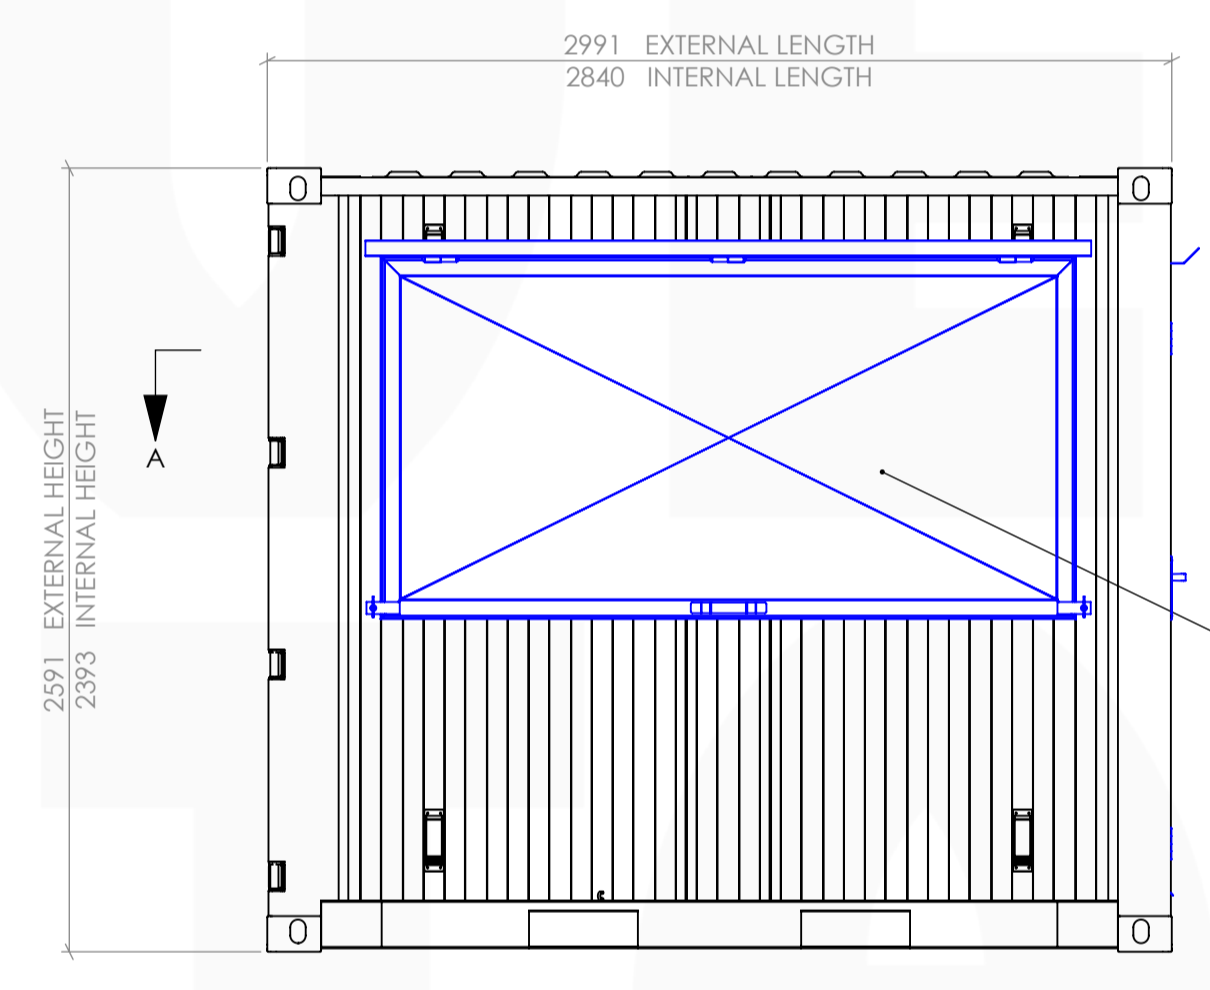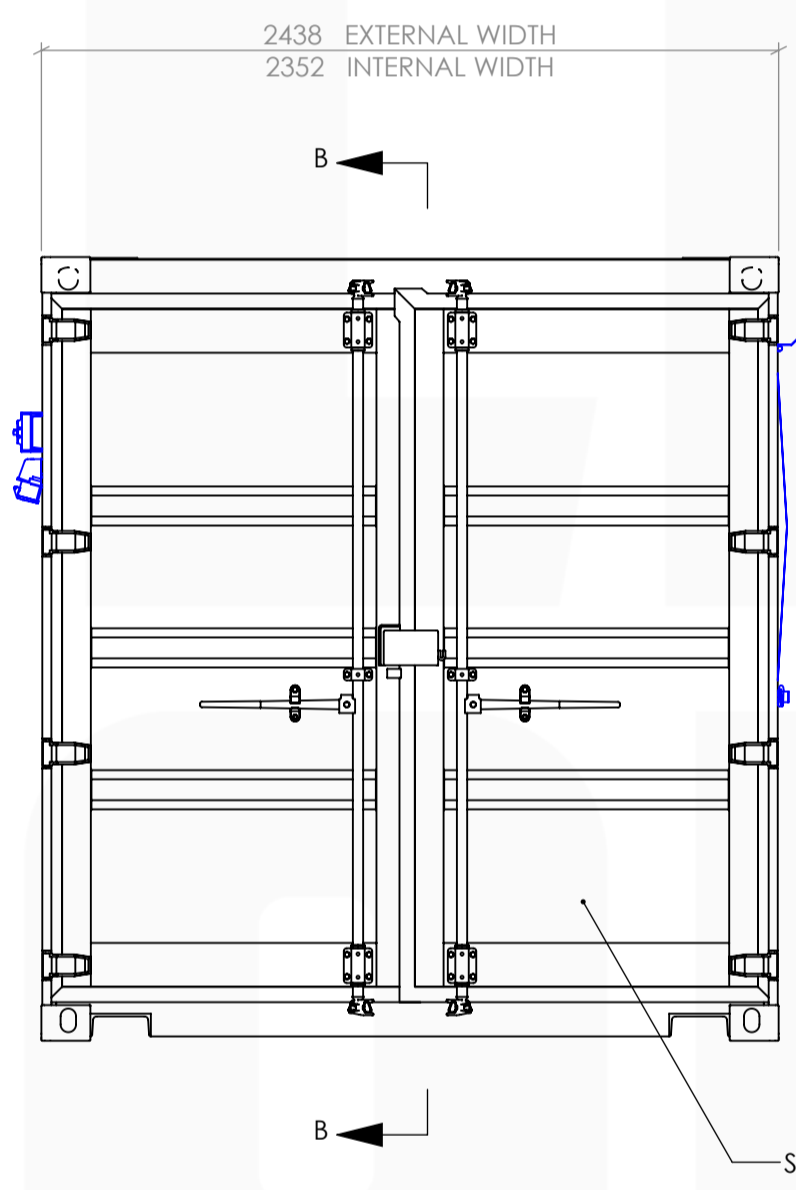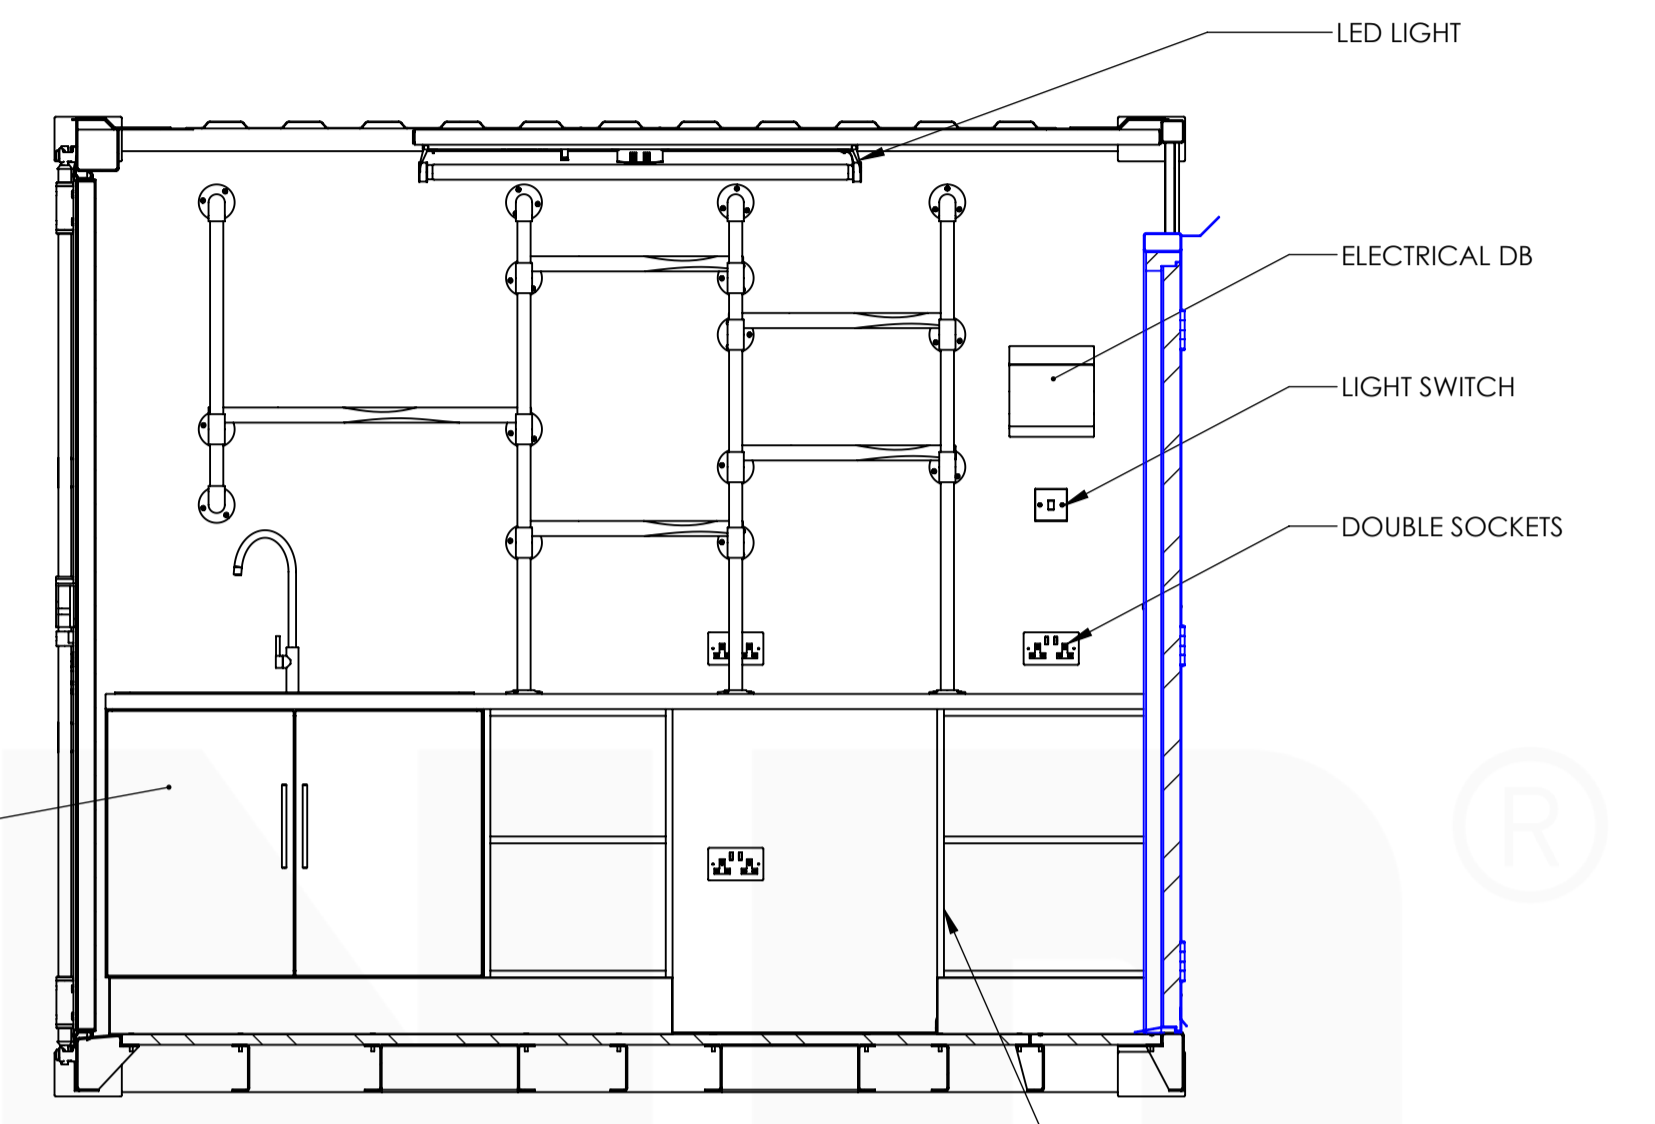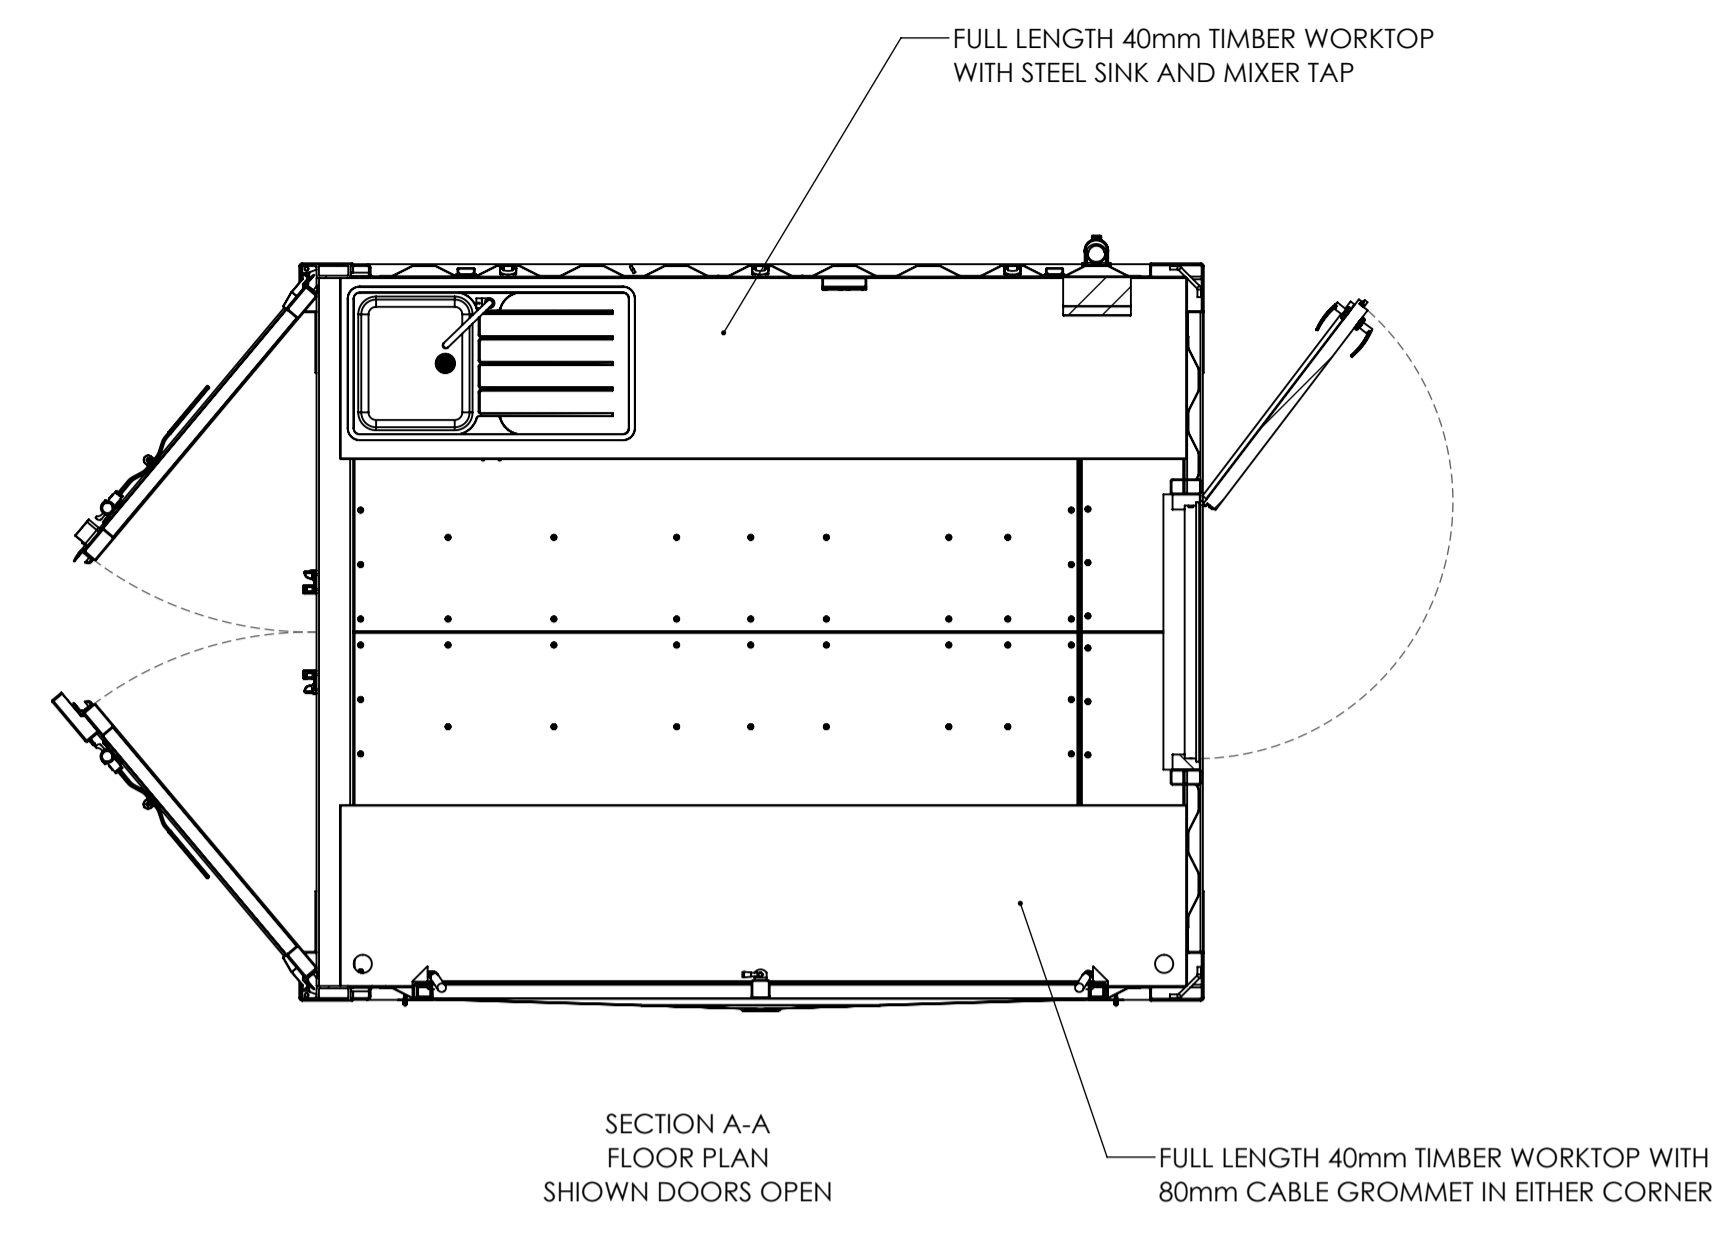

DOCUMENT NOTES	
1	PLEASE NOTE THAT THIS DRAWING IS INTENDED AS A GENERAL OVERVIEW OF ONE CONFIGURATION OF A TYPICAL 10' BAR. AS THEY ARE BUILT TO ORDER WE CAN ACCOMMODATE ALMOST ANY AND ALL VARIATION ON THIS DESIGN. PLEASE DON'T HESITATE TO LET US KNOW IF YOU REQUIRE ANY ALTERATIONS TO THE DESIGN SHOWN.
2	
3	
4	
5	

CLEVELAND CONTAINERS. PRELIMINARY DRAWING: FOR INFORMATION ONLY
 REVISION: REVISION DATE: DO NOT SCALE DRAWING
 PROJECT: CLEVELAND CONTAINERS 10' BARS
 SIGNATURE: DATE: DESC: GA & FLOOR PLAN
 DRAWN: JM 04/08/2020
 CHECKED: APP'VD: A1
 CLEVELAND CONTAINERS WILL NOT SIGN OFF A DRAWING FOR PRODUCTION UNTIL THE FULL AND FINAL DESIGN DETAIL HAS BEEN AGREED IN WRITING BY ALL PARTIES.
 SCALE: 1:25 SHEET 1 OF 1