
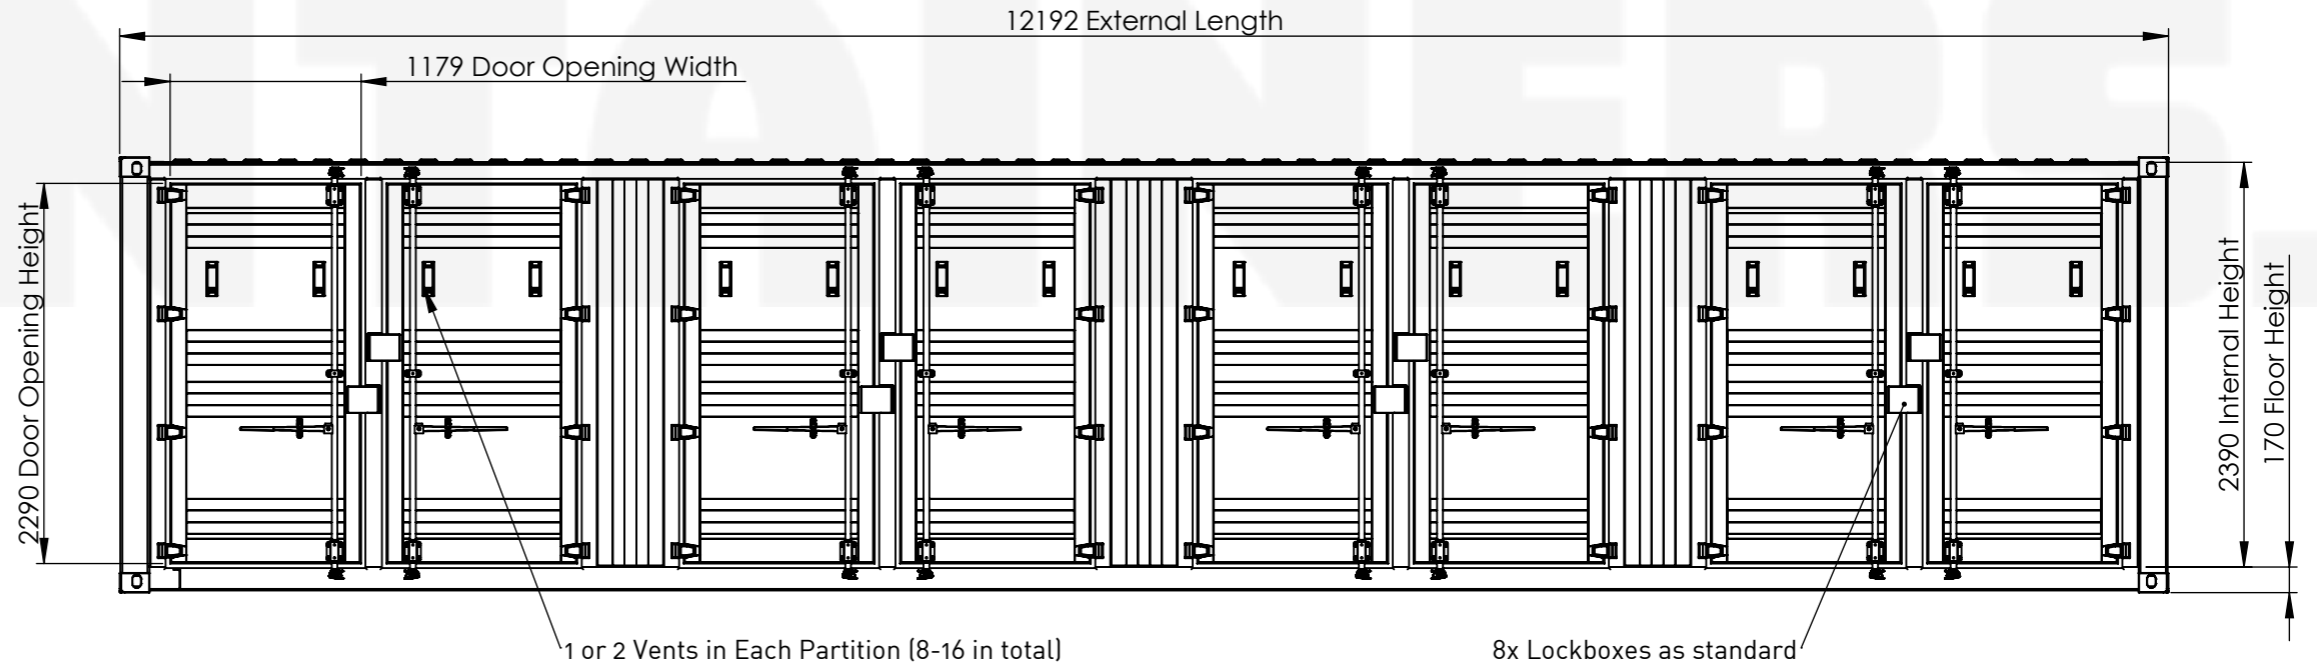
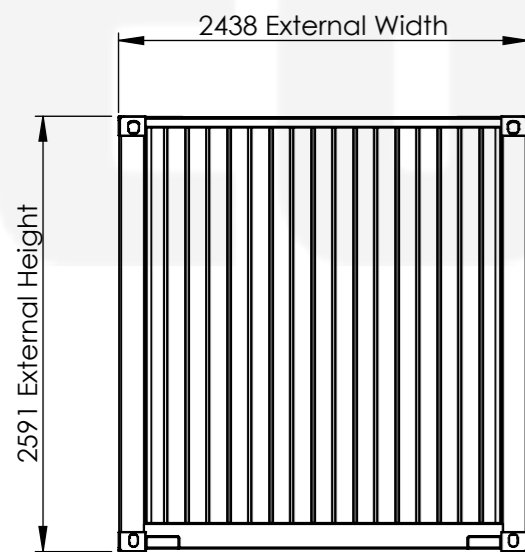


Max. Gross Weight	12,000 KG	26,455 LBS
Tare Weight	4,900 KG	10,800 LBS
Max. Payload	7,100 KG	15,655 LBS
Total Cubic Capacity	66.1 m ³	2,334 ft ³
Bay Cubic Capacity	8.2 m ³	289 ft ³
Total Floor Area	27.6 m ²	297 ft ²
Bay Floor Area	3.4 m ²	37 ft ²

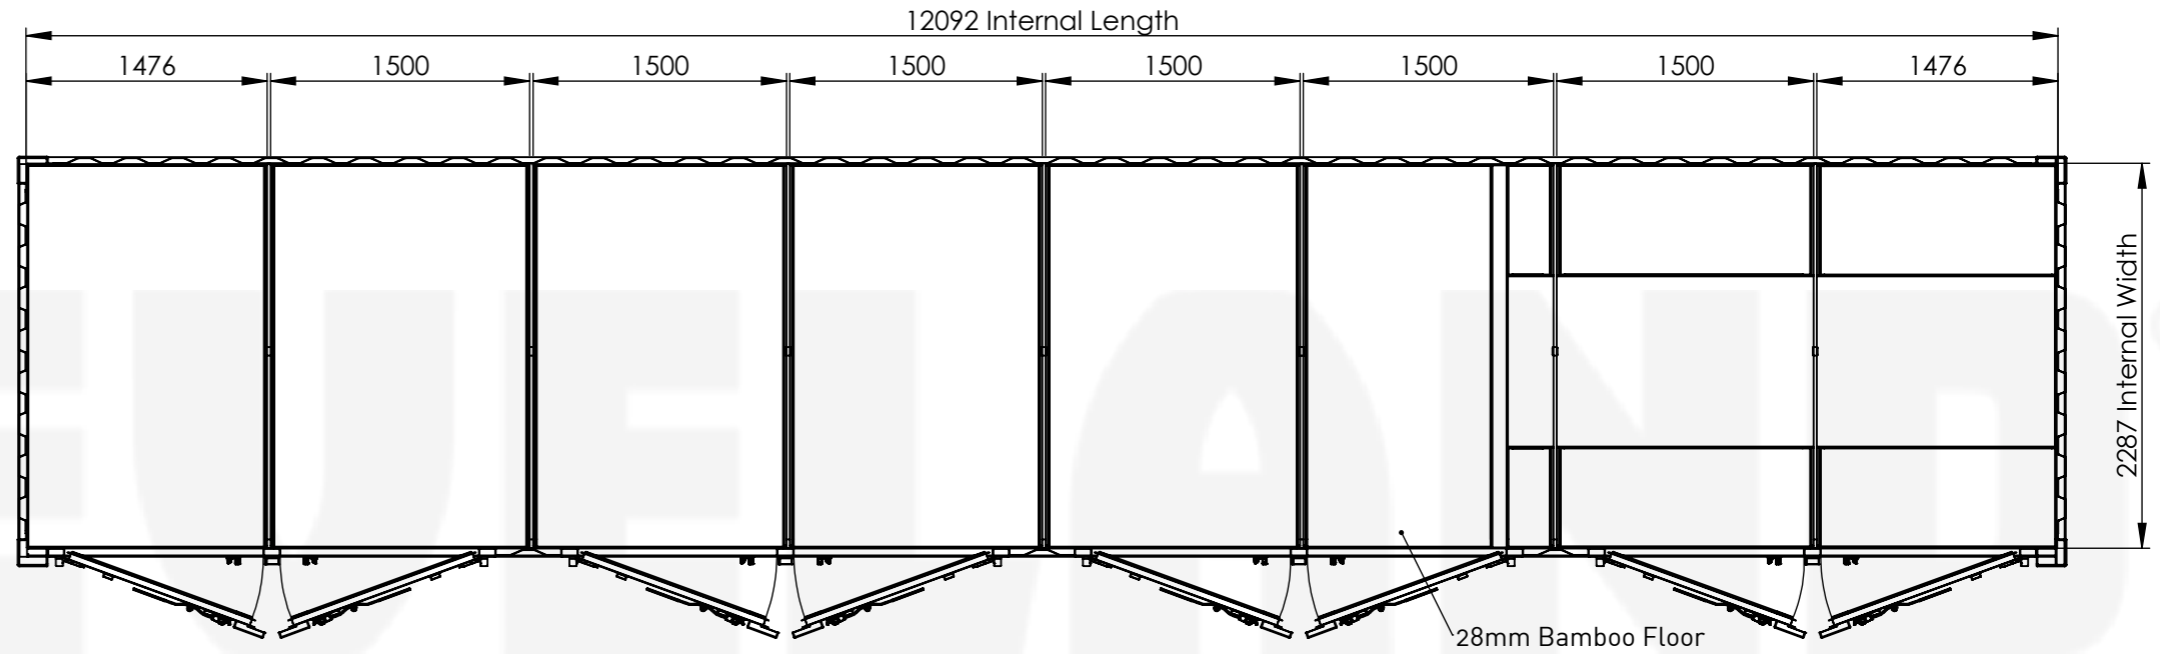

Preliminary Drawing for Information Only

REVISION:		DO NOT SCALE DRAWING	
PROJECT:		Cleveland Containers Standard Containers	
DESCRIPTION:		40' Multistore Container Standard Height 8-Bay	
SCALE: 1:45 (UNLESS STATED OTHERWISE)		SHEET 1 OF 1	

NAME	SIGNATURE	DATE
DRAWN JM		10/01/2019
APPV'D		

© 2019 Cleveland Containers

A3